


STANDARD DETAILS STREET STR-10

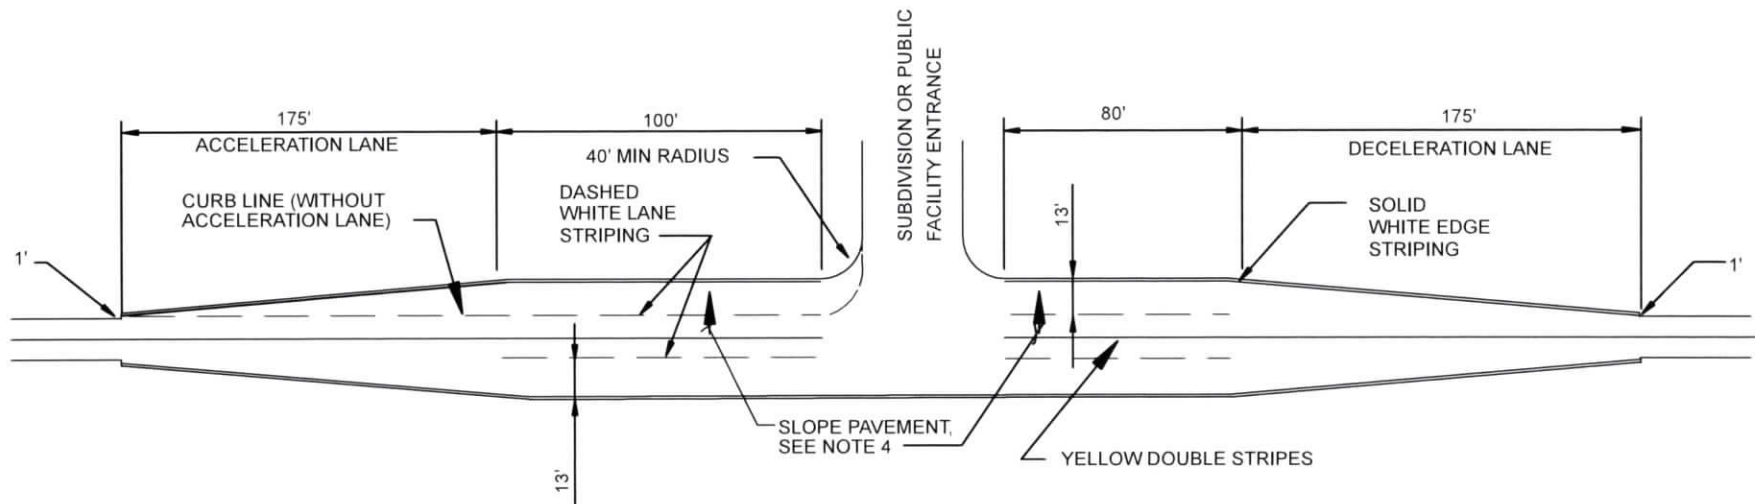

NOTES:

1. ACCELERATION LANES SHALL ONLY BE REQUIRED IN SPECIAL CIRCUMSTANCES WHERE TRAFFIC OR OTHER CONDITIONS INDICATE THE NEED.
2. FULL-DEPTH SAW CUT THE EDGE OF THE EXISTING PAVEMENT TO RECEIVE THE NEW ACCE/ DECEL PAVEMENT. TACK COAT THE PRIOR TO PLACING THE NEW PAVEMENT.
3. ACCE/ DECEL LANES SHALL BE 6" MINIMUM PCC WITH STANDARD ROADWAY BASE.
4. ACCE/ DECEL LANES SHALL CONTINUE THE SLOPE OF ADJACENT ROADWAY (2% MIN).

REVISION	BY	DATE	<b>ACCELERATION \ DECELERATION WITH PASSING LANE</b> STANDARD DETAILS	
			DATE	STANDARD NO.
			02/2020	STRT-10